



TOWN OF
NORTH KINGSTOWN, RHODE ISLAND


DEPARTMENT OF PUBLIC WORKS
2050 DAVISVILLE ROAD
NORTH KINGSTOWN, R.I. 02852-5762
PHONE: (401) 294-3331
FAX: (401) 294-2436

May 6, 2016
ADDENDUM #3

INVITATION FOR BIDS
BOAT RAMP, ALLEN HARBOR



1. Text Edit: Please note the text edit on sheet 9 of 10, drawing S-3 (attached) that can be seen clouded in the elevation. The plan previously called out 6 plates per rail and has been corrected to 5 plates per rail.
2. Bid Due Date: There is no extension to the bid due date. Bids are due no later than May 11, 2016 @ 10:00am at the Department of Public Works at 2050 Davisville Road, North Kingstown, RI.
 - o **Harbor Engineering**
Joe Cherenzia, PE
joe@harboreng.com
Fax: (401) 633-6601
 - o **Town of North Kingstown**
John Nelson
JNelson@northkingstown.org
Fax: (401) 294-2436

NOTES:
 1. SEE SHEET N-1 FOR ADDITIONAL PROJECT NOTES.

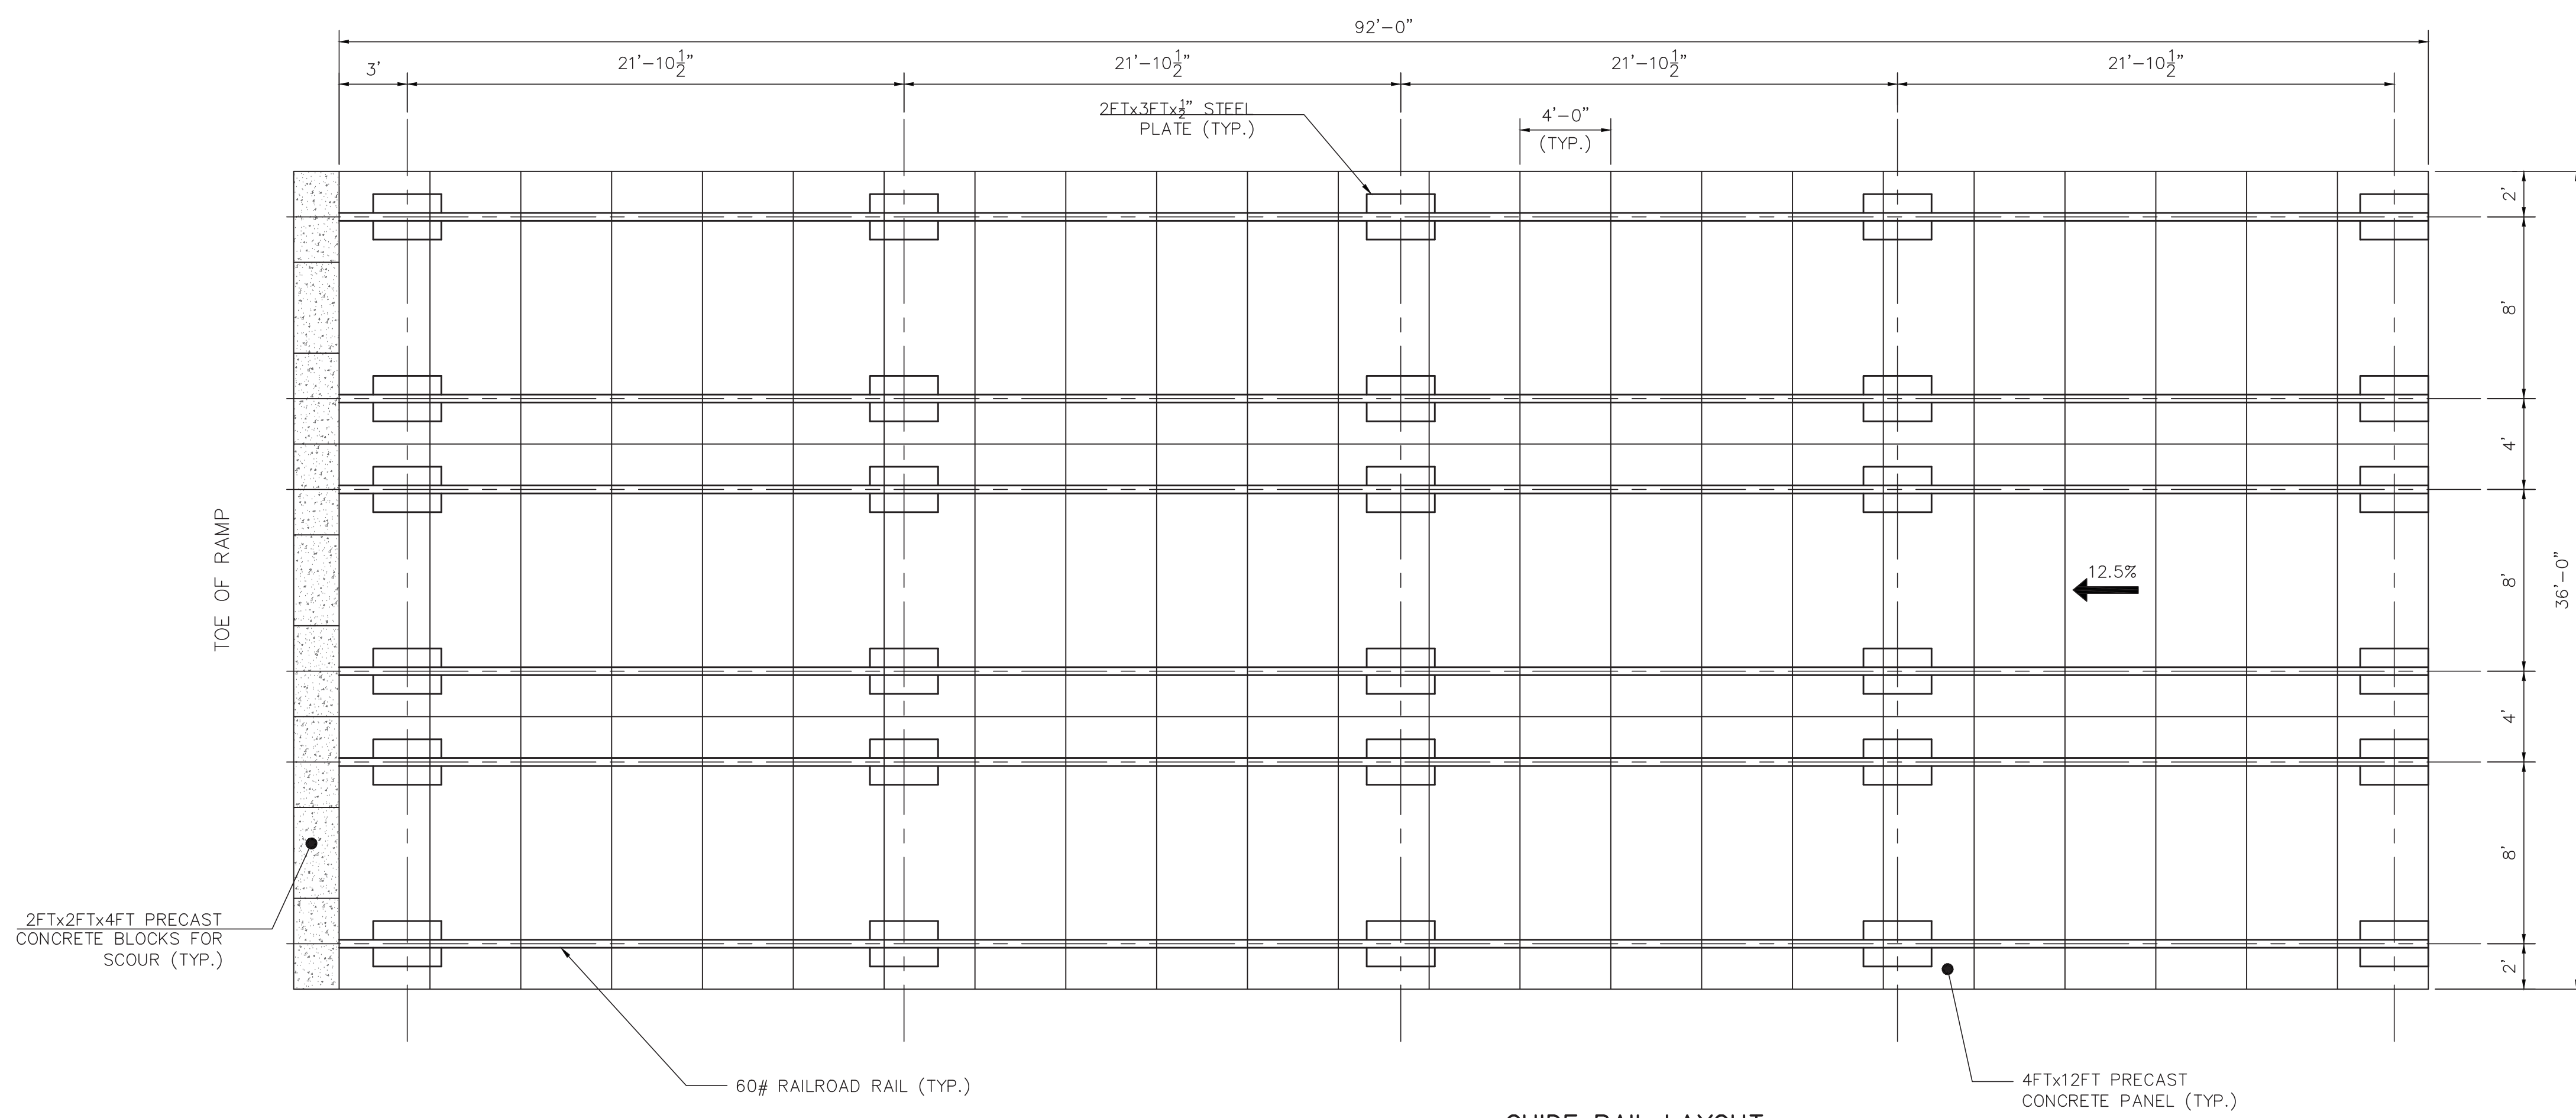


GUIDE RAIL LAYOUT
 1"=5'-0"

NOTES:
 CONTRACTOR MAY CONSTRUCT THE GUIDEWAY SYSTEM WITH USED RAILROAD RAILS UPON APPROVAL OF THE OWNER AND ENGINEER.

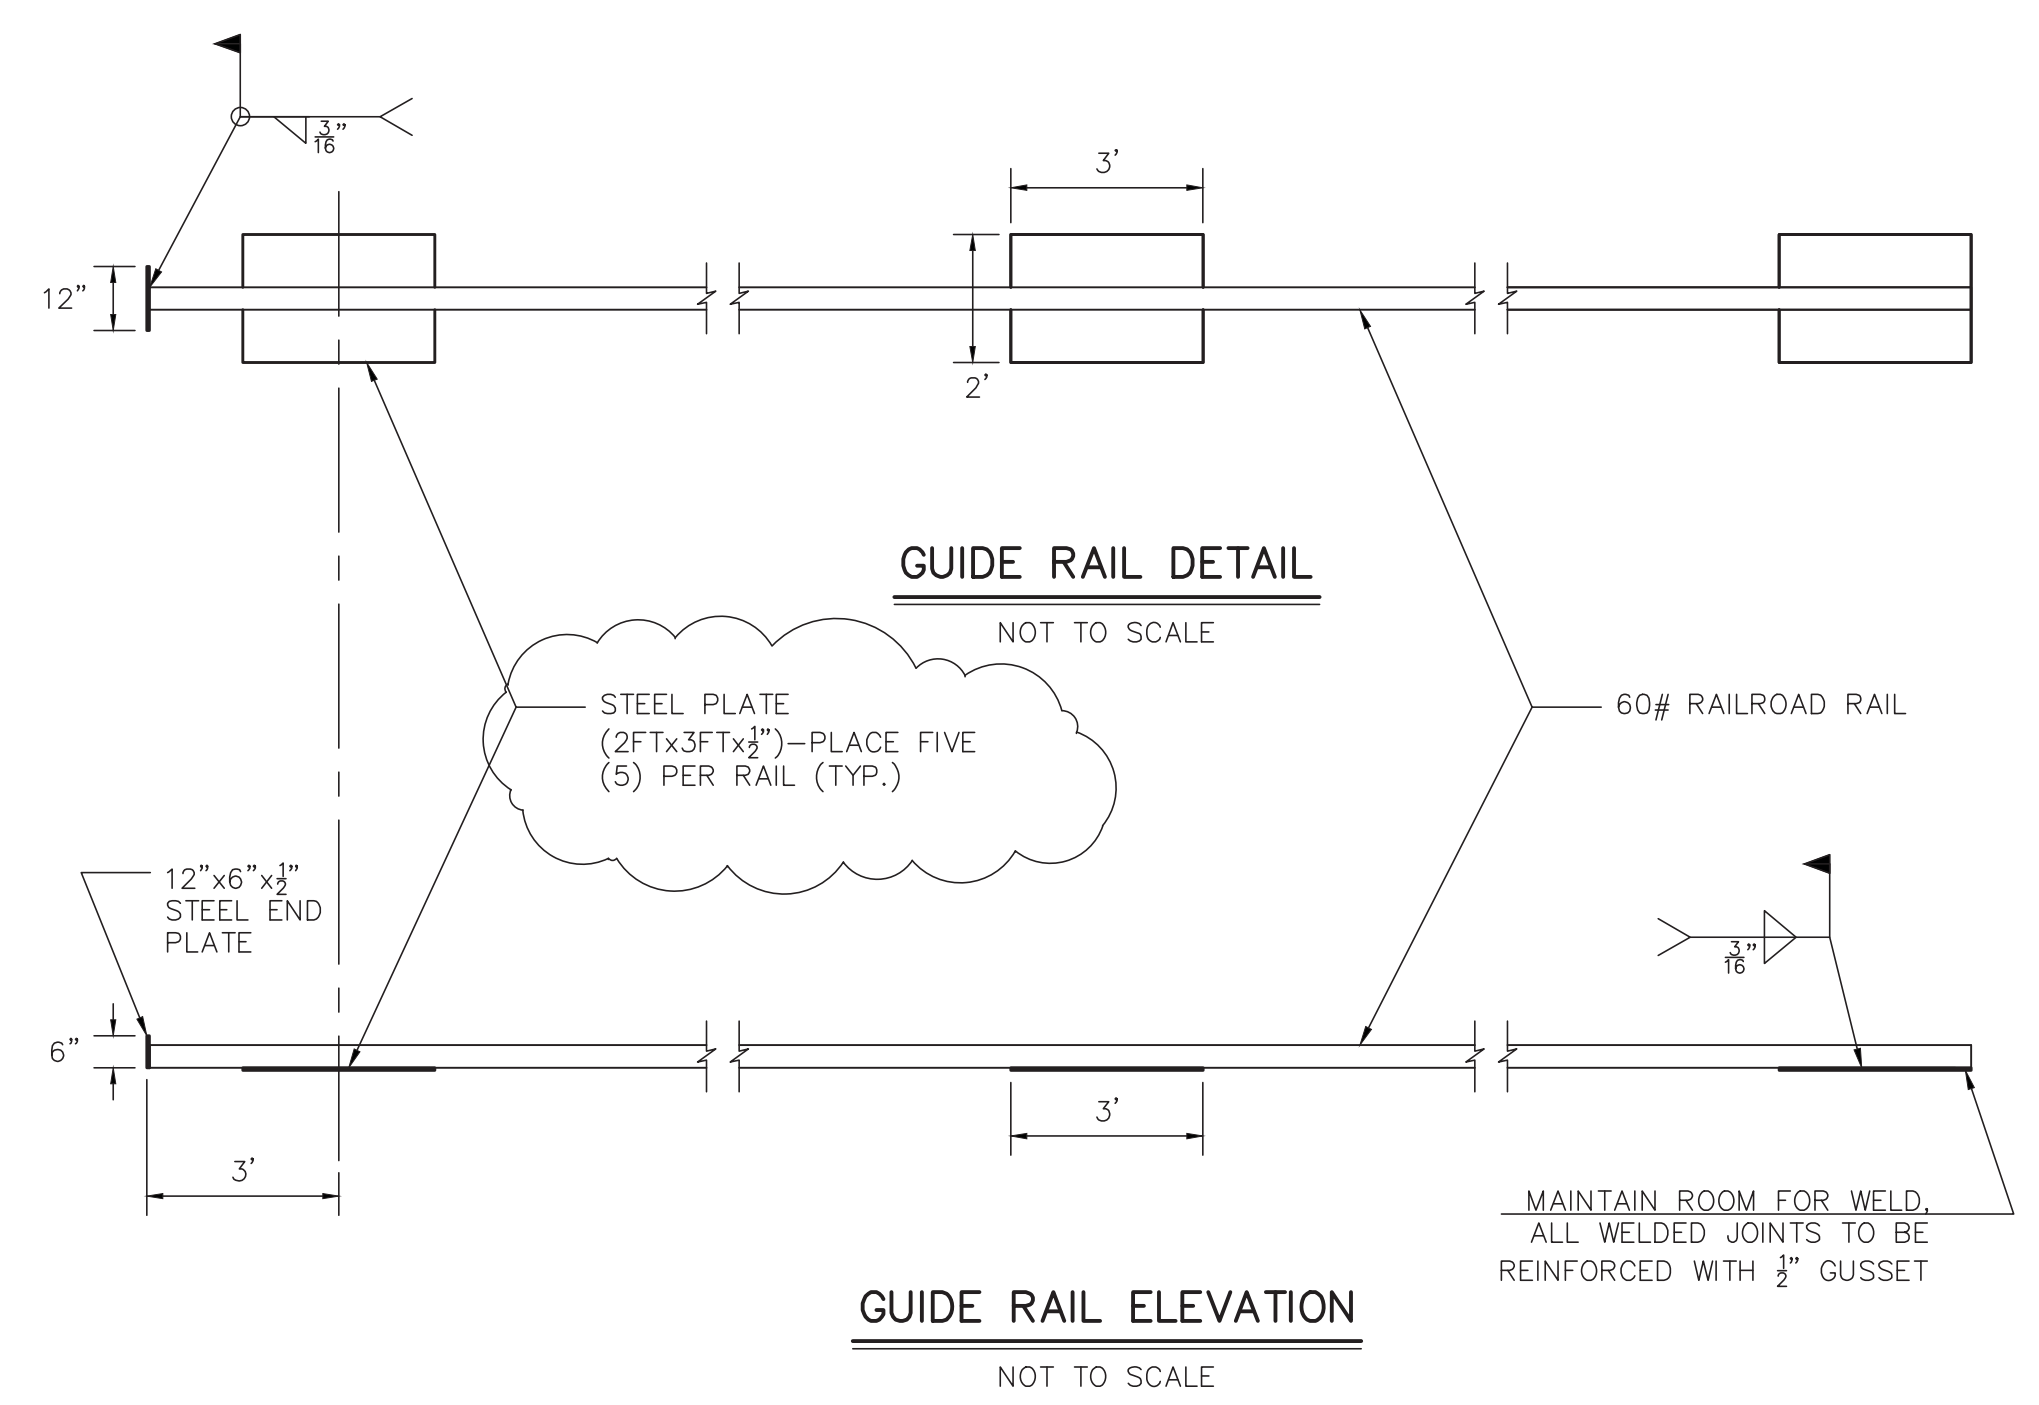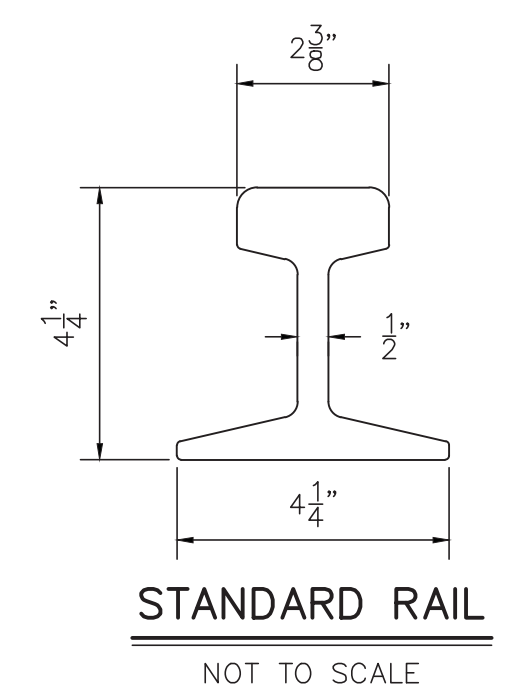


GUIDE RAIL DETAIL
 NOT TO SCALE

GUIDE RAIL ELEVATION
 NOT TO SCALE

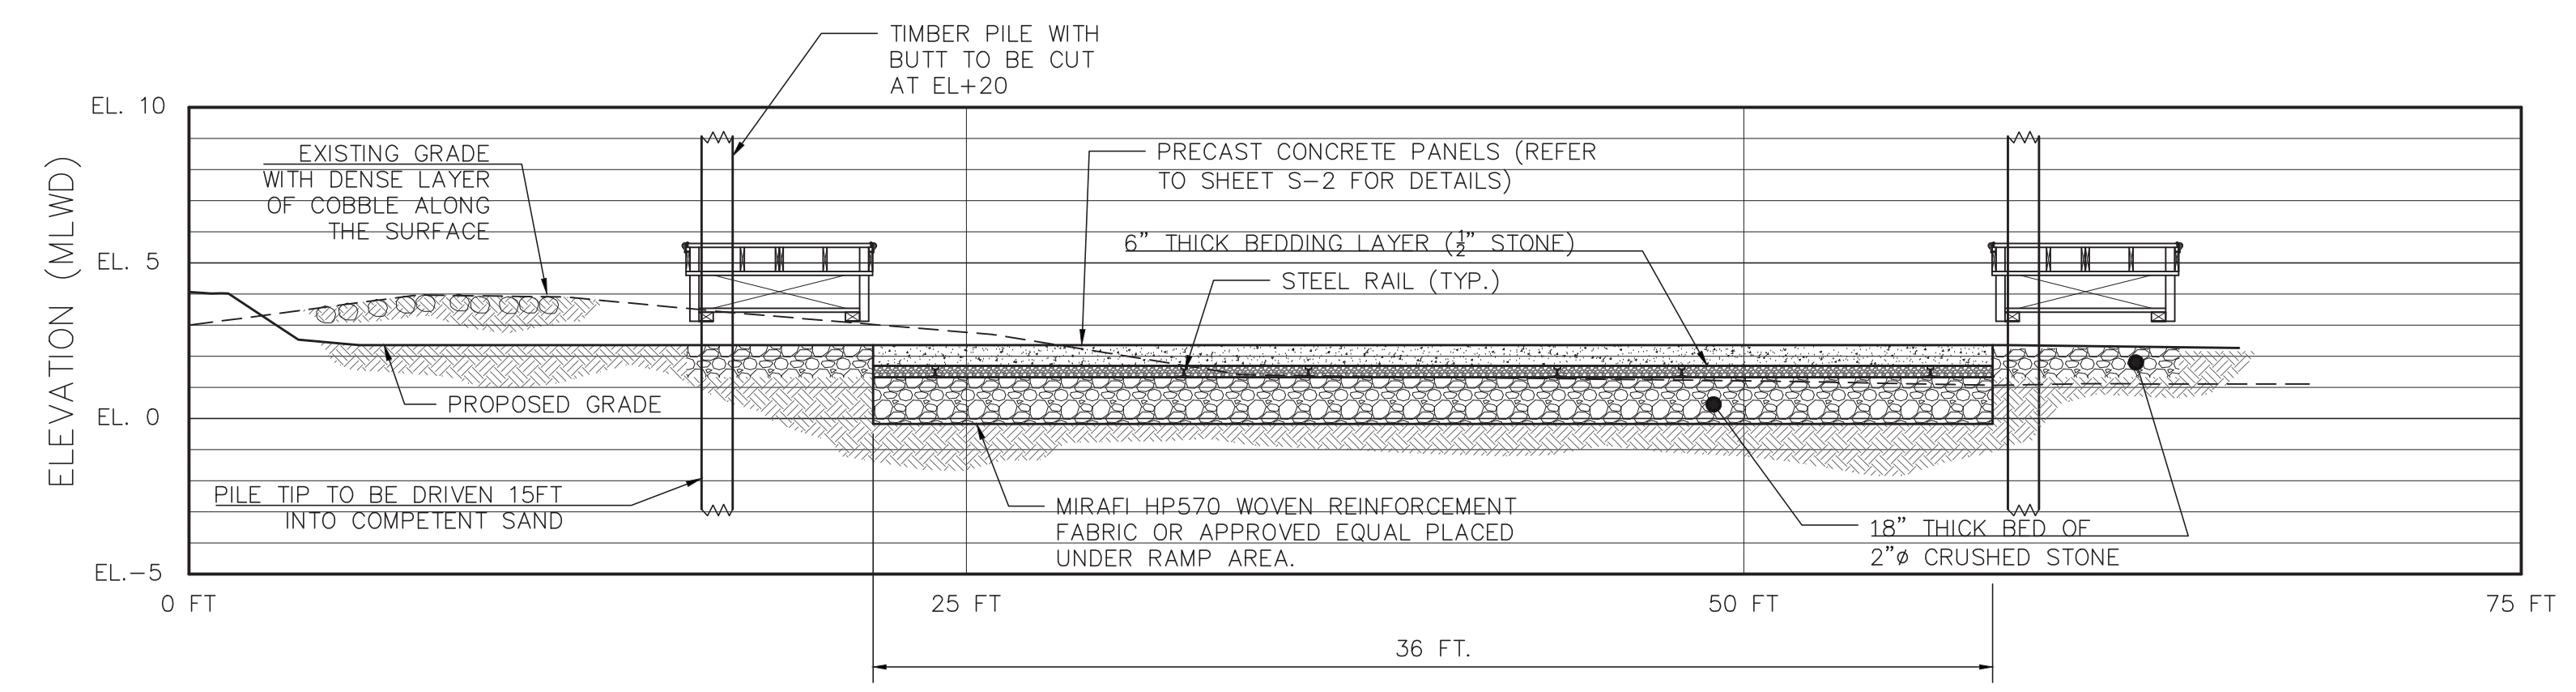

SECTION D-D AT STA 0+75
 1"=5'-0"

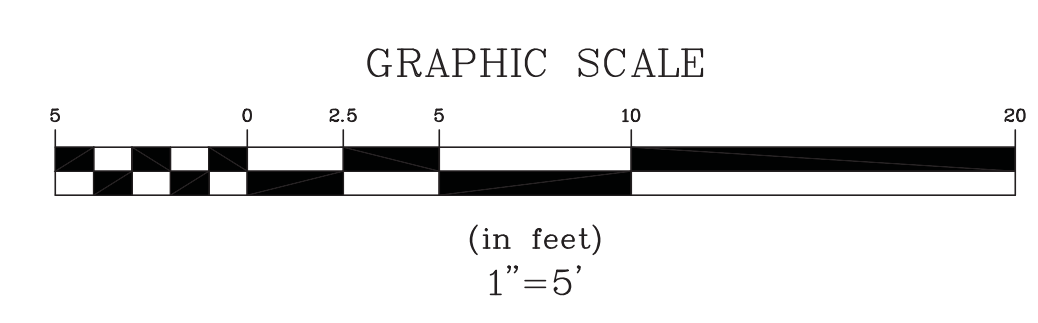

HE
 HARBOR ENGINEERING, LLC
 26 BOSWORTH STREET
 BARRINGTON, RI 02806
 (401) 829-4870
 harboreng.com


1	TEXT EDIT	5/5/2016	AJK
No.	Revision	Date	App.
Designed By: AJK		Drawn by: AJK	Checked by:
Scale: AS SHOWN		Date: 03/09/2016	

Project Title:
**ALLEN HARBOR MARINA
 BOAT RAMP IMPROVEMENTS**
 20 BRUCE BOYER STREET
 NORTH KINGSTOWN, RI 02852

Client/Owner:
**TOWN OF NORTH KINGSTOWN
 DEPARTMENT OF PUBLIC WORKS**

Issued for:
**BIDDING & CONSTRUCTION
 (REFER TO PROJECT SPECIFICATIONS
 FOR ADDITIONAL INFORMATION)**

Drawing Title:
**STEEL GUIDE RAILS
 & SECTION**

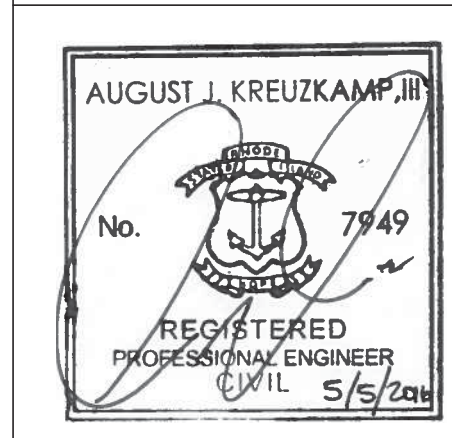

Drawing Number:
S-3
 Sheet **9** of **10**
 Project Number:
2014-01
 Survey Index:
 - -