

INSET 'A'

FLOOR #2	FLOOR #1
111	110
112	109
113	108
114	107
115	106
117	105
	104
	103
	102
	101
	100
	154
	99
	98
	97

INSET 'B'

LOWER LEVEL



137	118
136	119
135	120
134	121
133	122
132	123
131	124
130	125
129	126
128	127

UPPER LEVEL

162	163	138
161		139
160		140
159		141
158		142
157		143
156		144
155		145
154		146
153		147
152		148
151	150	149

INSET 'C'

165	166	167	168
169	170	171	172
173	174	175	176
177	178	179	180
181	182	183	184
185	186	187	188
189	190	191	192
193	194	195	196
197	198	199	200

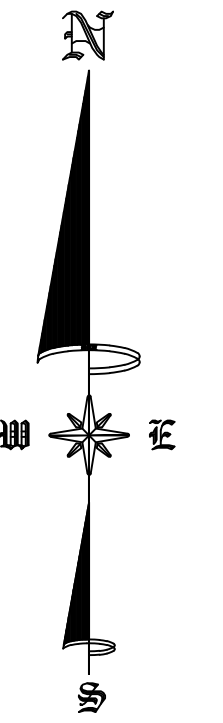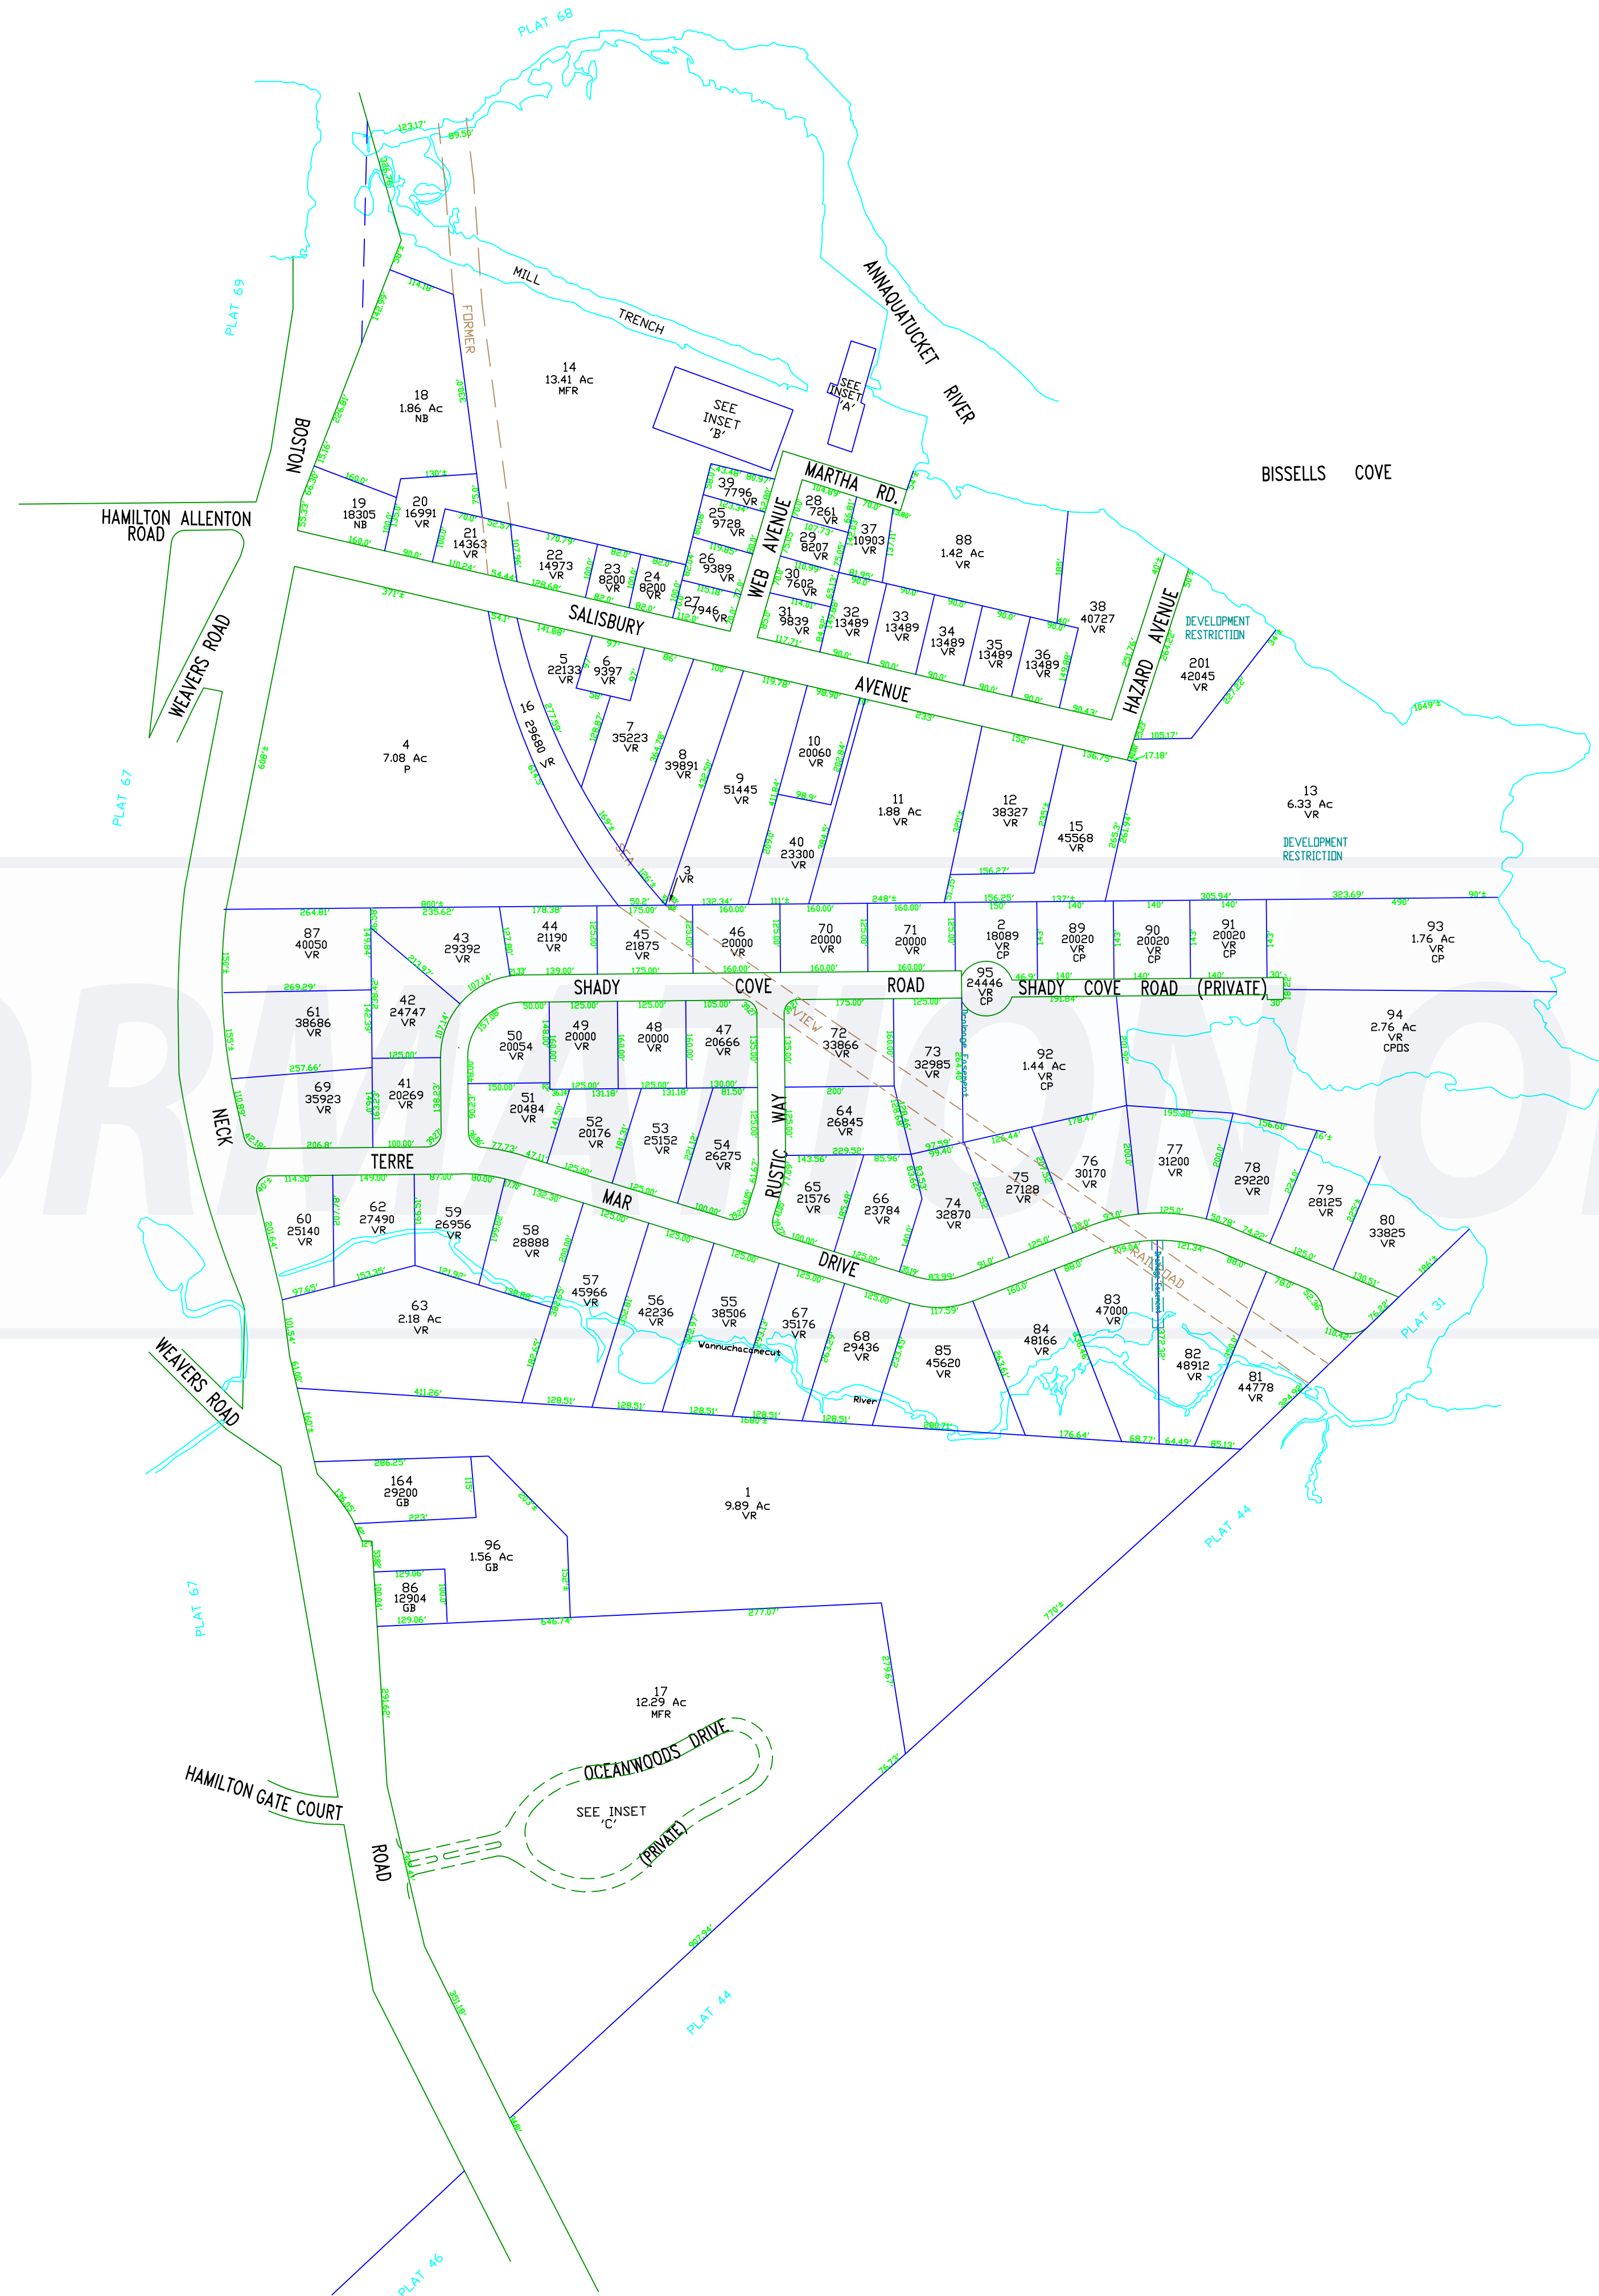

SCALE 1 INCH = 200 FEET
 JANUARY 1, 2011

45